


Wohnhaus Fam. M. & B. Tobler, Schöneeggstrasse 117, 8953 Dietikon
Parzelle Nr. 7408

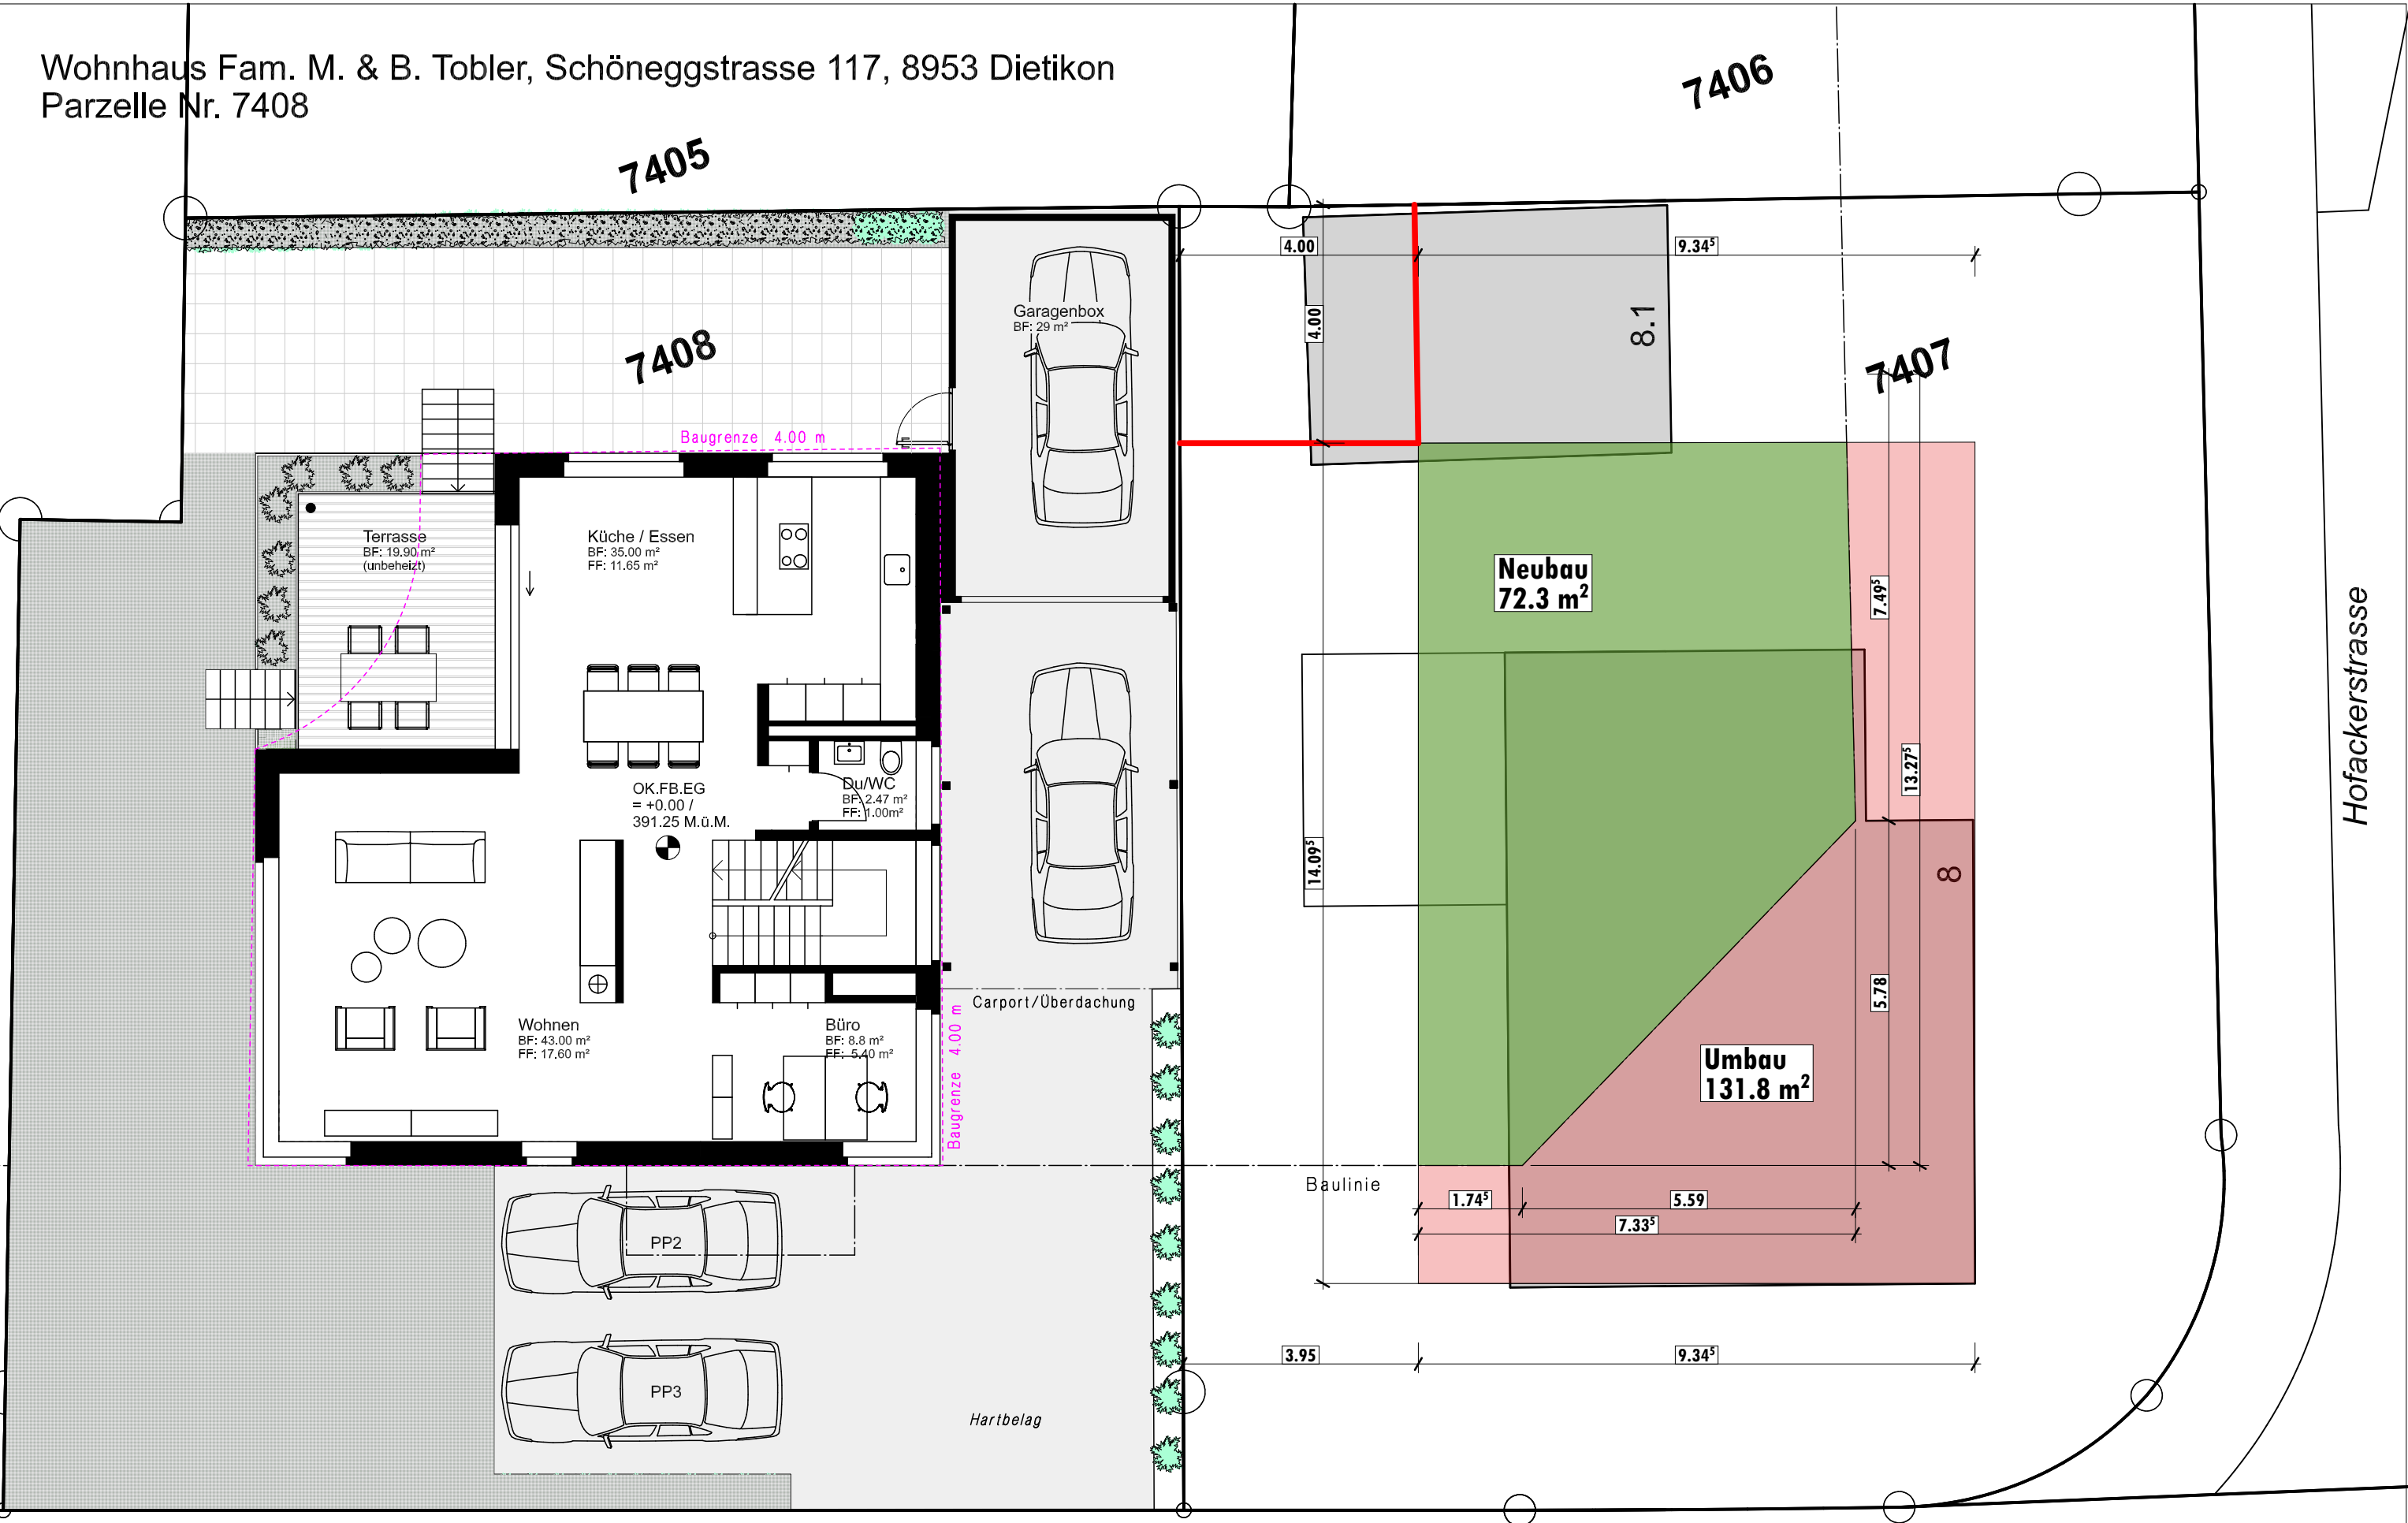

SITUATION / GRUNDRISS ERDGESCHOSS

Schöneeggstrasse